


SEE SHEET IT-127

TO CONNECT TO 428213-1
PROJECT FIBER

REVISIONS				METRIC ENGINEERING, INC. ROBERT MASTASCUSA, P.E. # 66600 615 CRESCENT EXECUTIVE CT SUITE 524 LAKE MARY, FLORIDA 32746 TEL. (407) 644-1898 FAX. (407) 644-2376 CERTIFICATE OF AUTHORIZATION 2294	STATE OF FLORIDA DEPARTMENT OF TRANSPORTATION			LOGICAL NETWORK DIAGRAM	SHEET NO. IT-126
DATE	DESCRIPTION	DATE	ROAD NO.		COUNTY	FINANCIAL PROJECT ID			
01/04/16	△ UPDATED LOGICAL FIBERS		SR 93		MARION	428213-2-52-02			

SEE SHEET IT-126

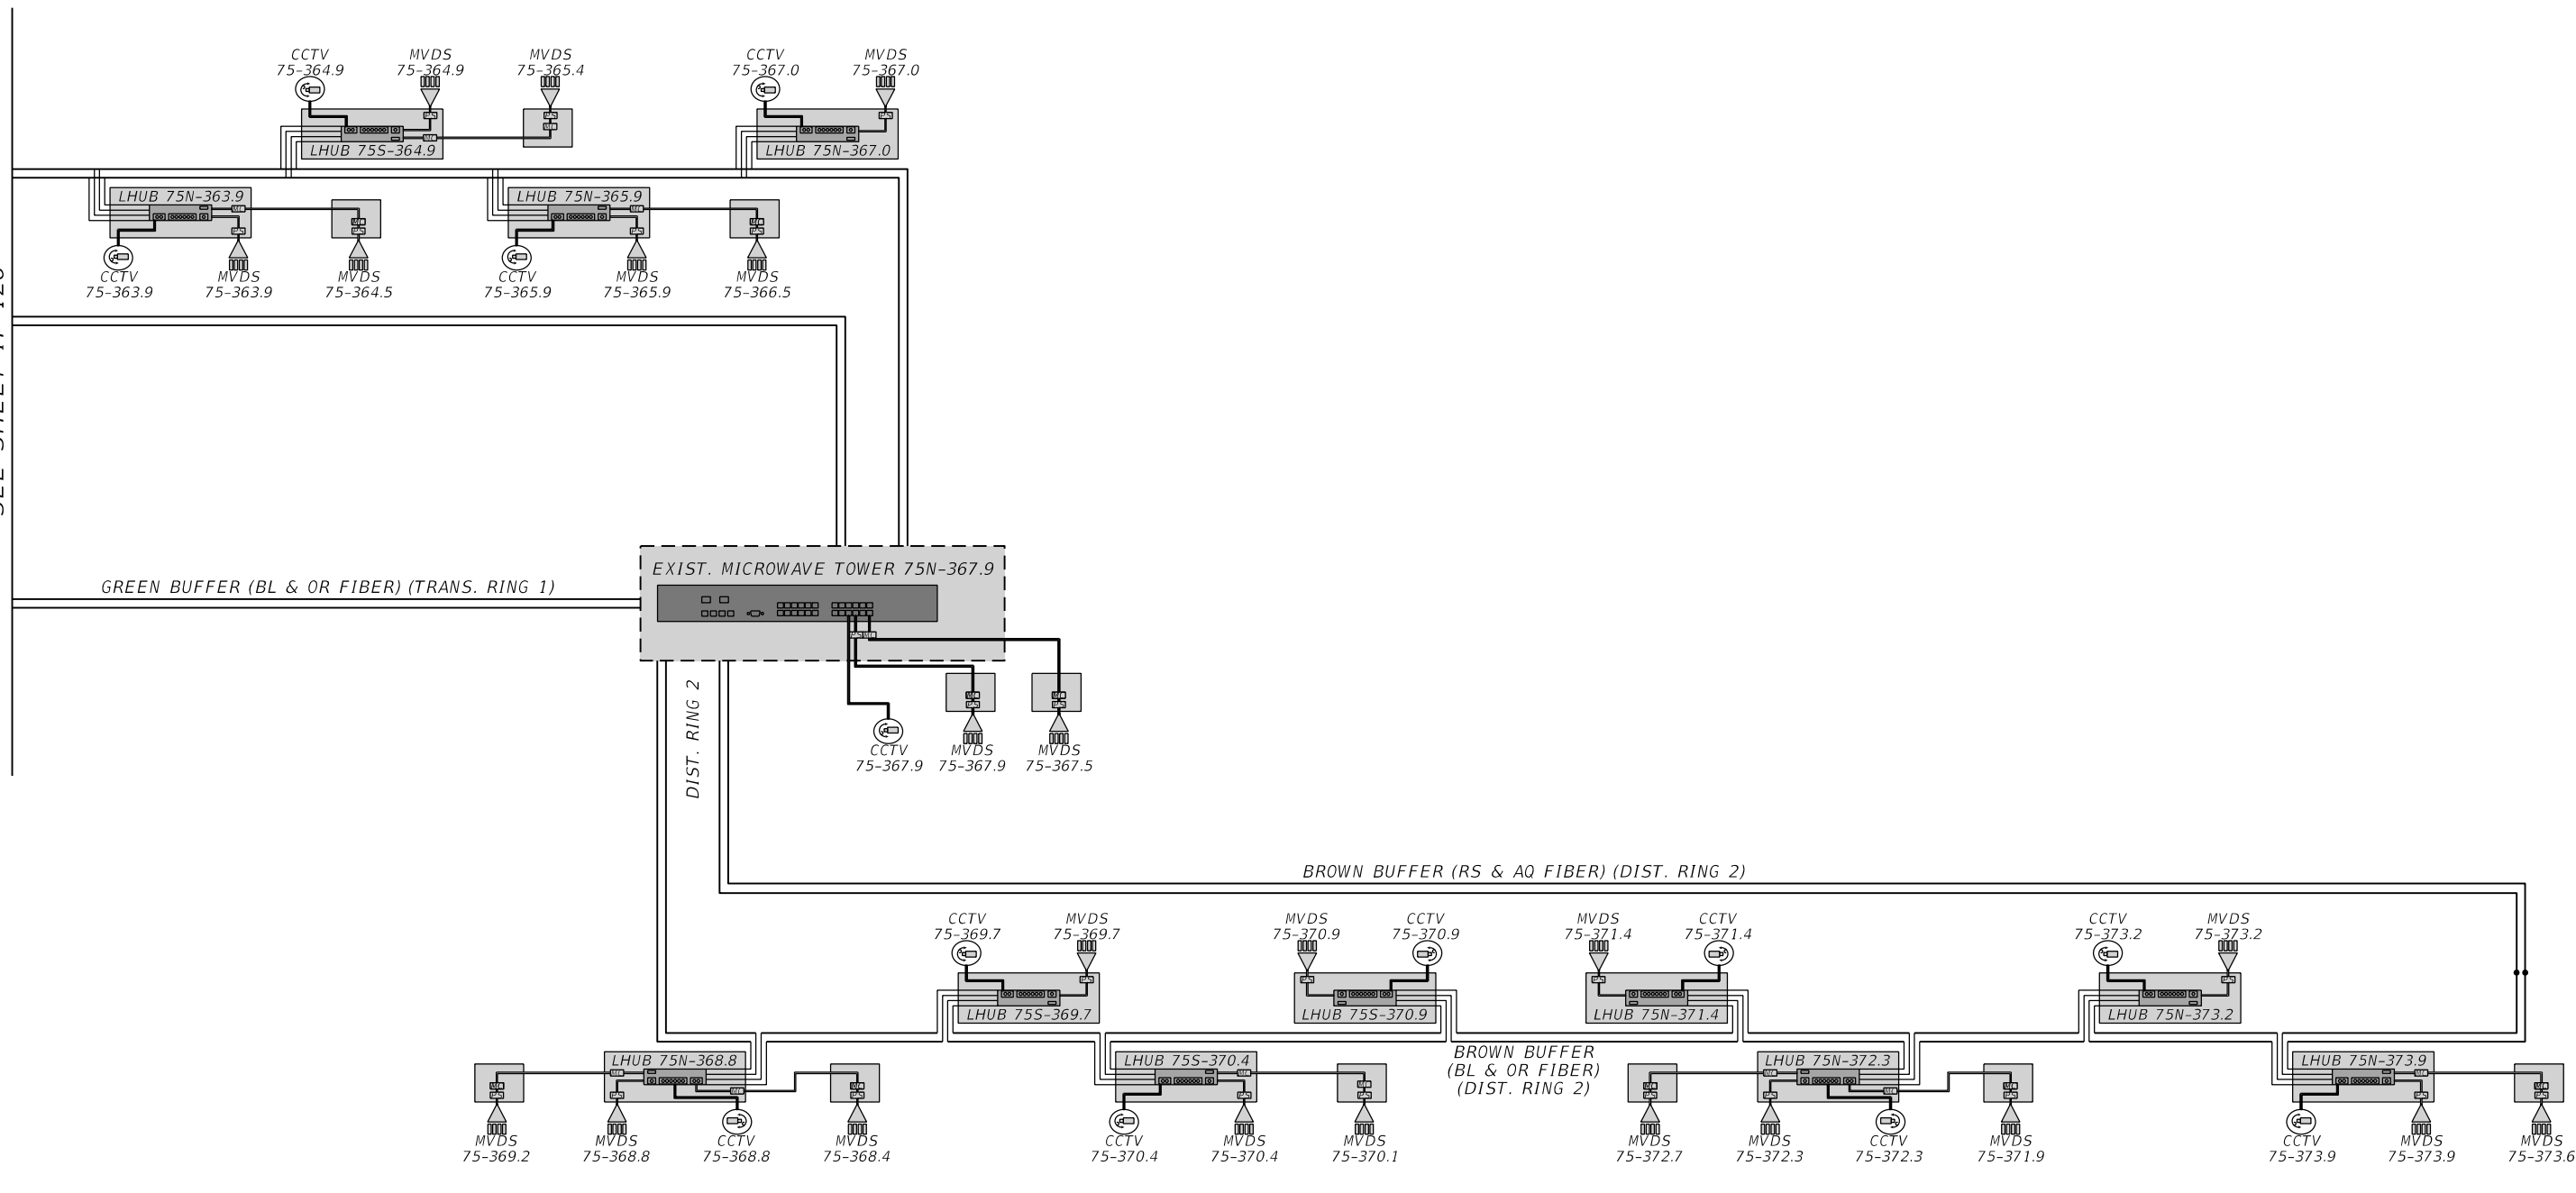

REVISIONS			
DATE	DESCRIPTION	DATE	DESCRIPTION

METRIC ENGINEERING, INC.
 ROBERT MASTASCUSA, P.E. # 66600
 615 CRESCENT EXECUTIVE CT
 SUITE 524
 LAKE MARY, FLORIDA 32746
 TEL. (407) 644-1898
 FAX. (407) 644-2376
 CERTIFICATE OF AUTHORIZATION 2294

STATE OF FLORIDA DEPARTMENT OF TRANSPORTATION		
ROAD NO.	COUNTY	FINANCIAL PROJECT ID
SR 93	MARION	428213-2-52-02

LOGICAL NETWORK DIAGRAM

SHEET NO.
IT-127

NOTICE: THE OFFICIAL RECORD OF THIS SHEET IS THE ELECTRONIC FILE SIGNED AND SEALED UNDER RULE 61G15-23.003, F.A.C.